


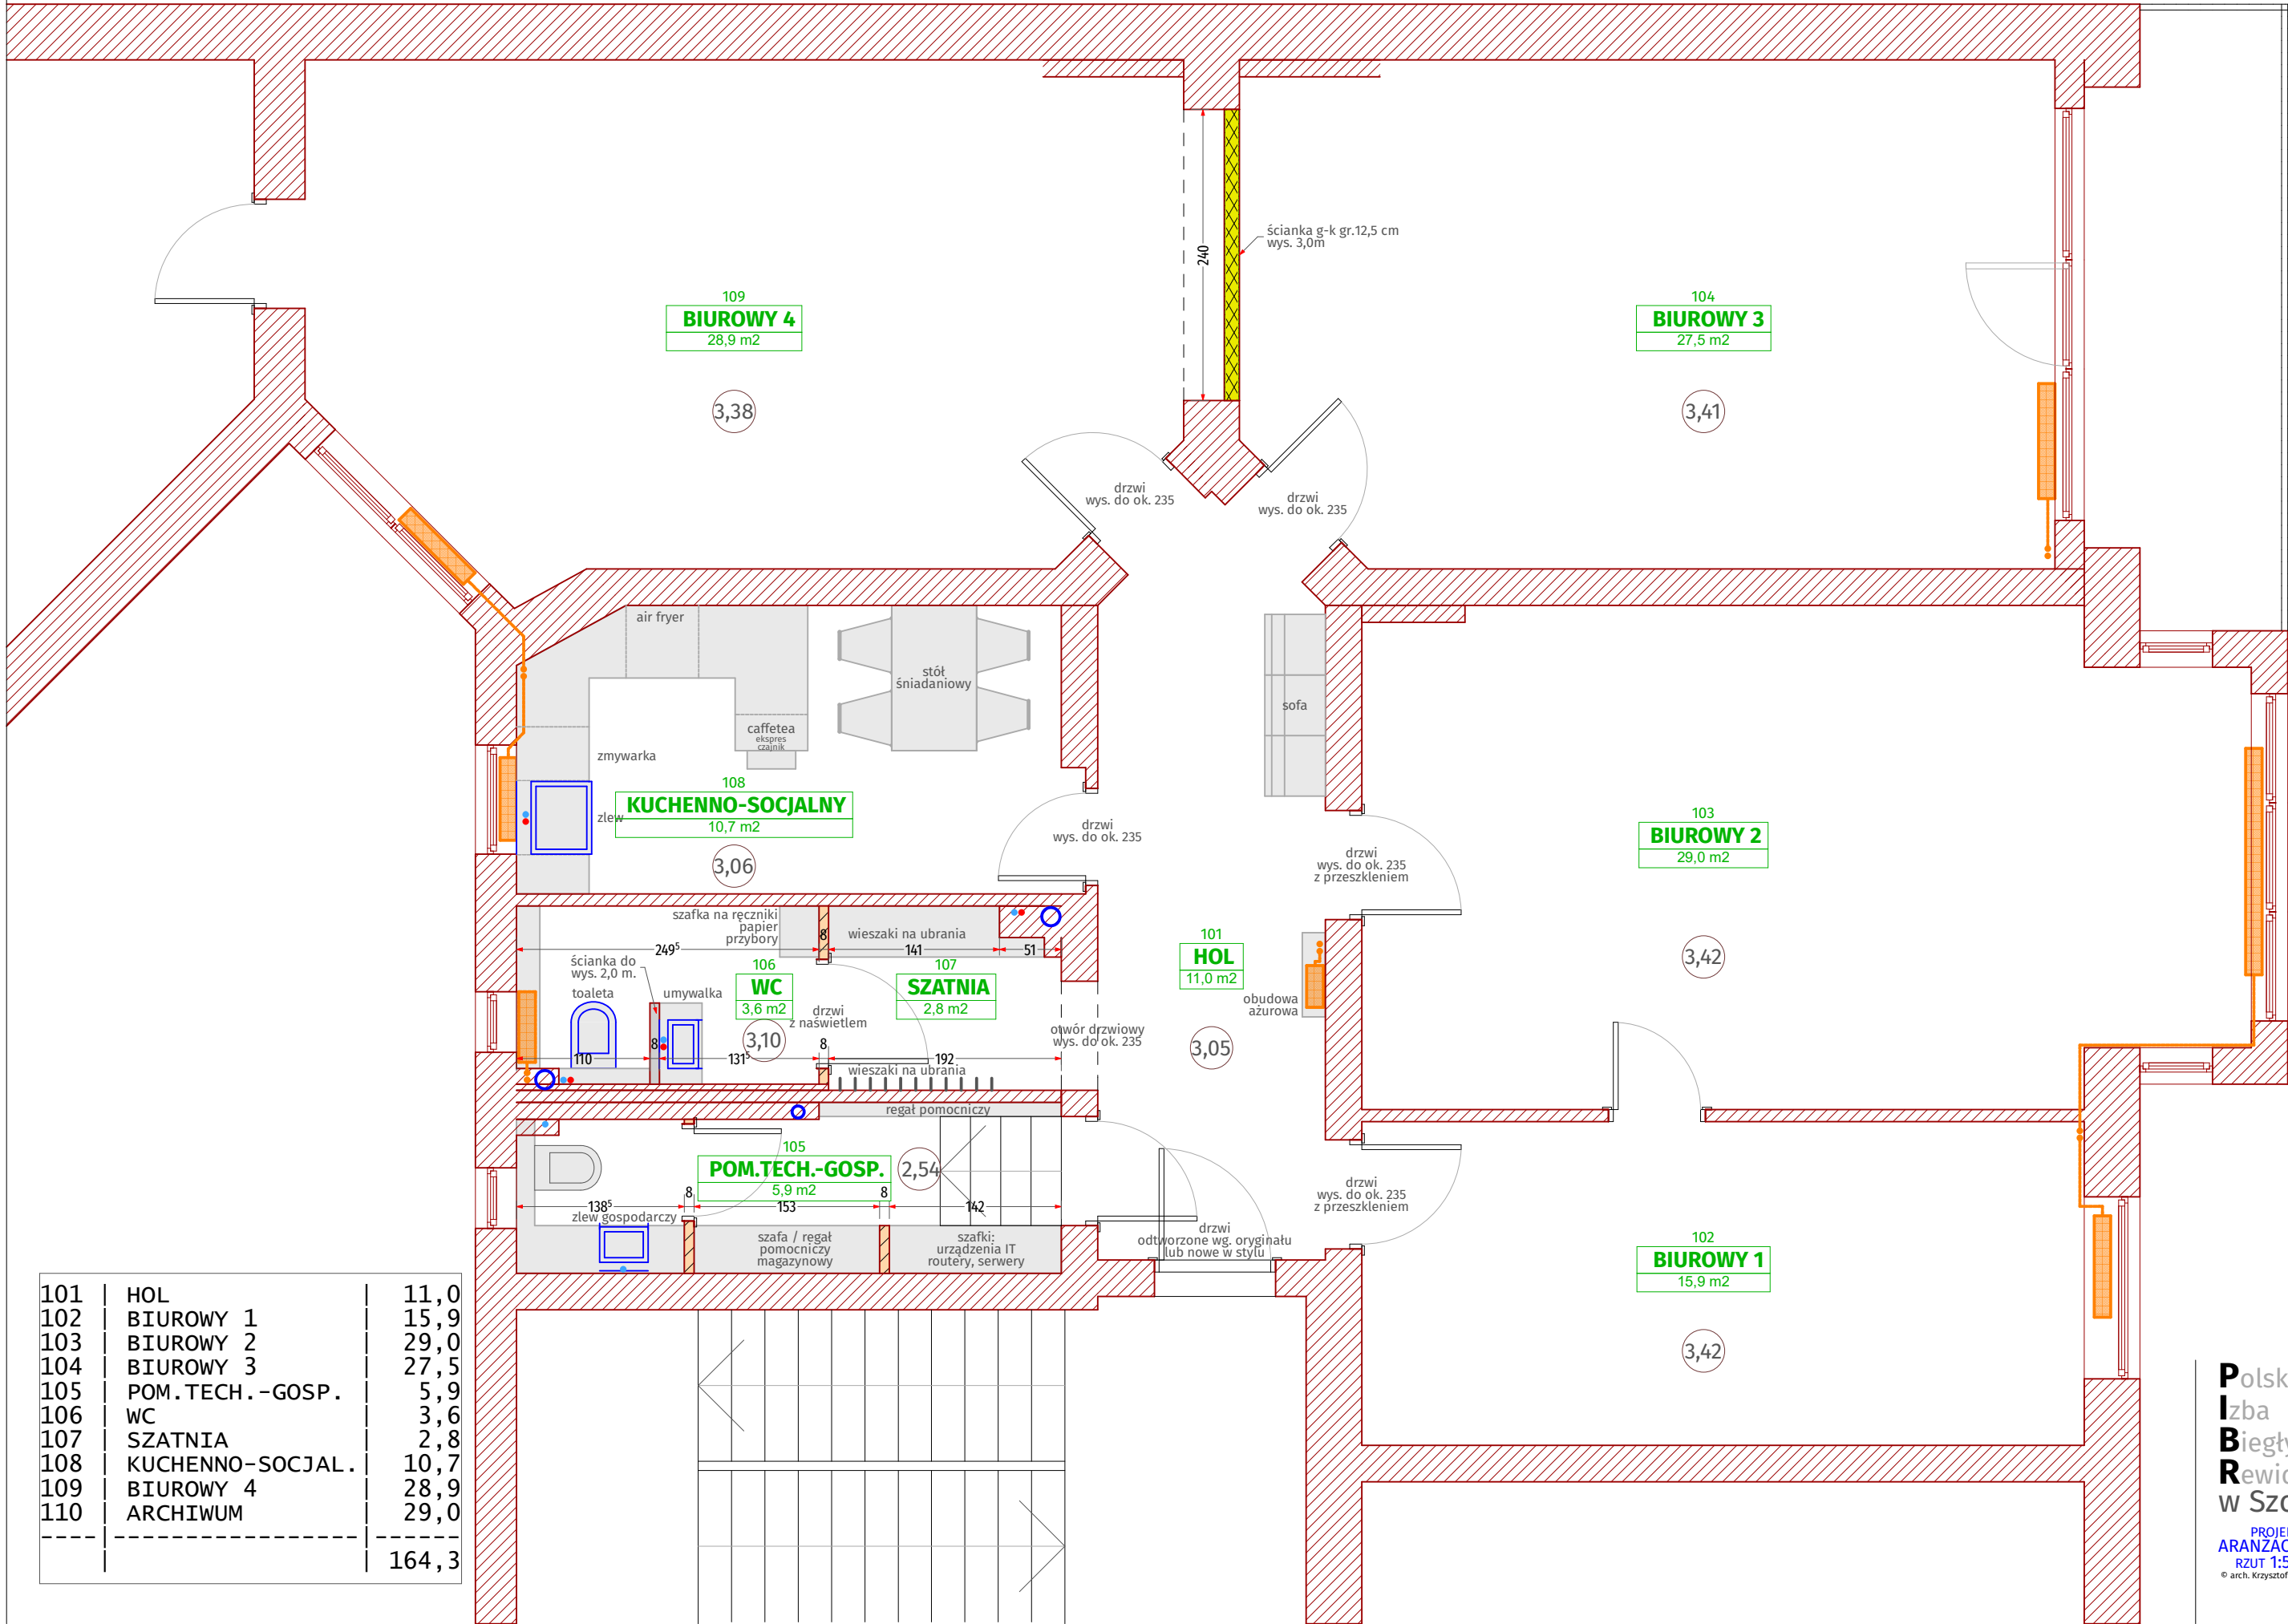

101	HOL	11,0
102	BIUROWY 1	15,9
103	BIUROWY 2	29,0
104	BIUROWY 3	27,5
105	POM. TECH. -GOSP.	5,9
106	WC	3,6
107	SZATNIA	2,8
108	KUCHENNO-SOCJAL.	10,7
109	BIUROWY 4	28,9
110	ARCHIWUM	29,0
		164,3